

BUILDING LEGEND



- 1-Emergency Light
- 2-Pull Station
- 3-Exit Light
- 4-Fire Extinguisher
- 5-Alarm Panel
- 6-Fire Annunciator Panel

RESOURCE LEGEND

- A-Stage Light
- B-Hall Dimmer Switches
- C-P.A System/1 Microphone
- D-Full Size/Table Top Podium
- E-Electrical Outlets
- WR-Washrooms

EQUIPMENT LIST

- 22-6' Round Tables
- 35-6' Rectangular Tables
- 250-Black Padded Chairs

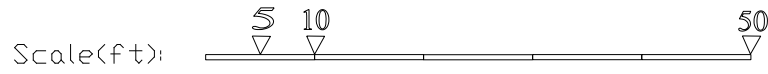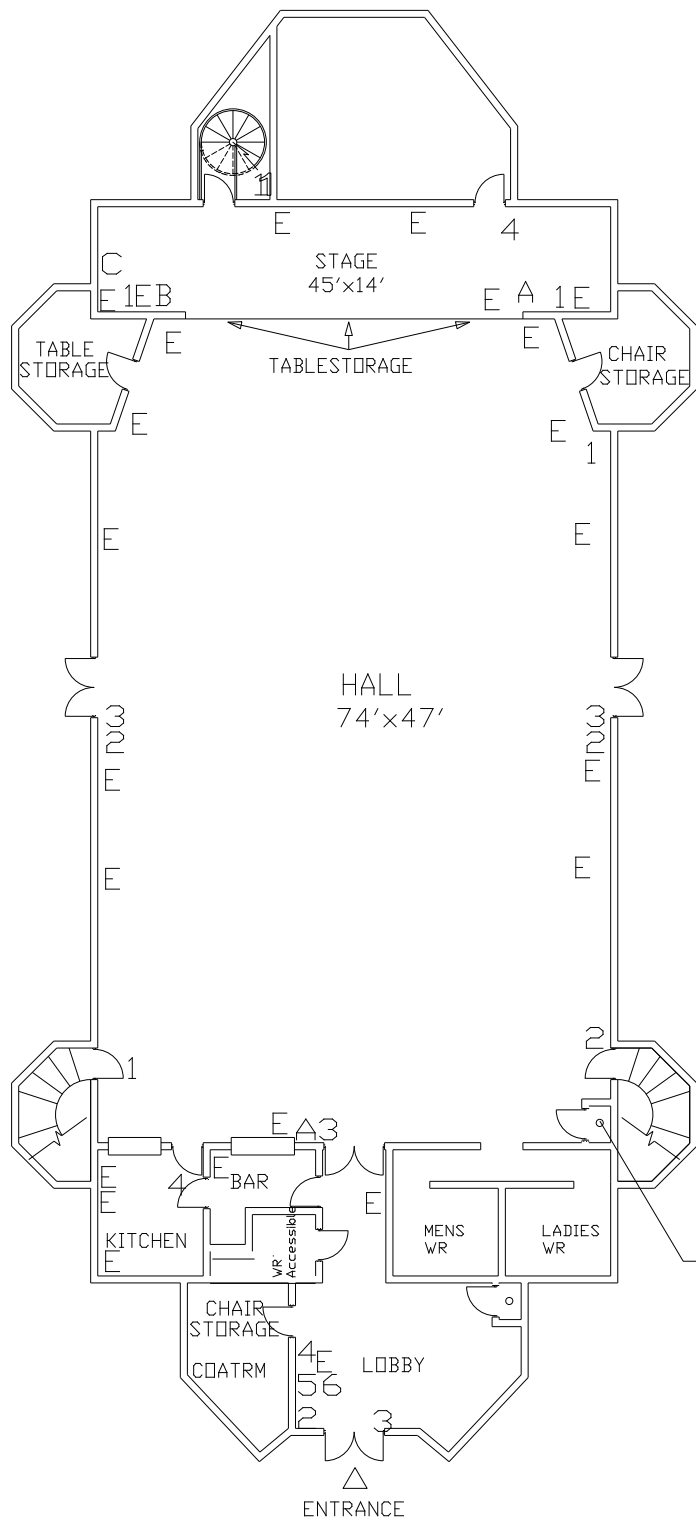

TITLE: VICTORIA PARK PAVILION - HALL



DESIGN: _____

DATE: January 2006

DRAWN: J. Zunic

SCALE: To Scale